



DETAIL-A

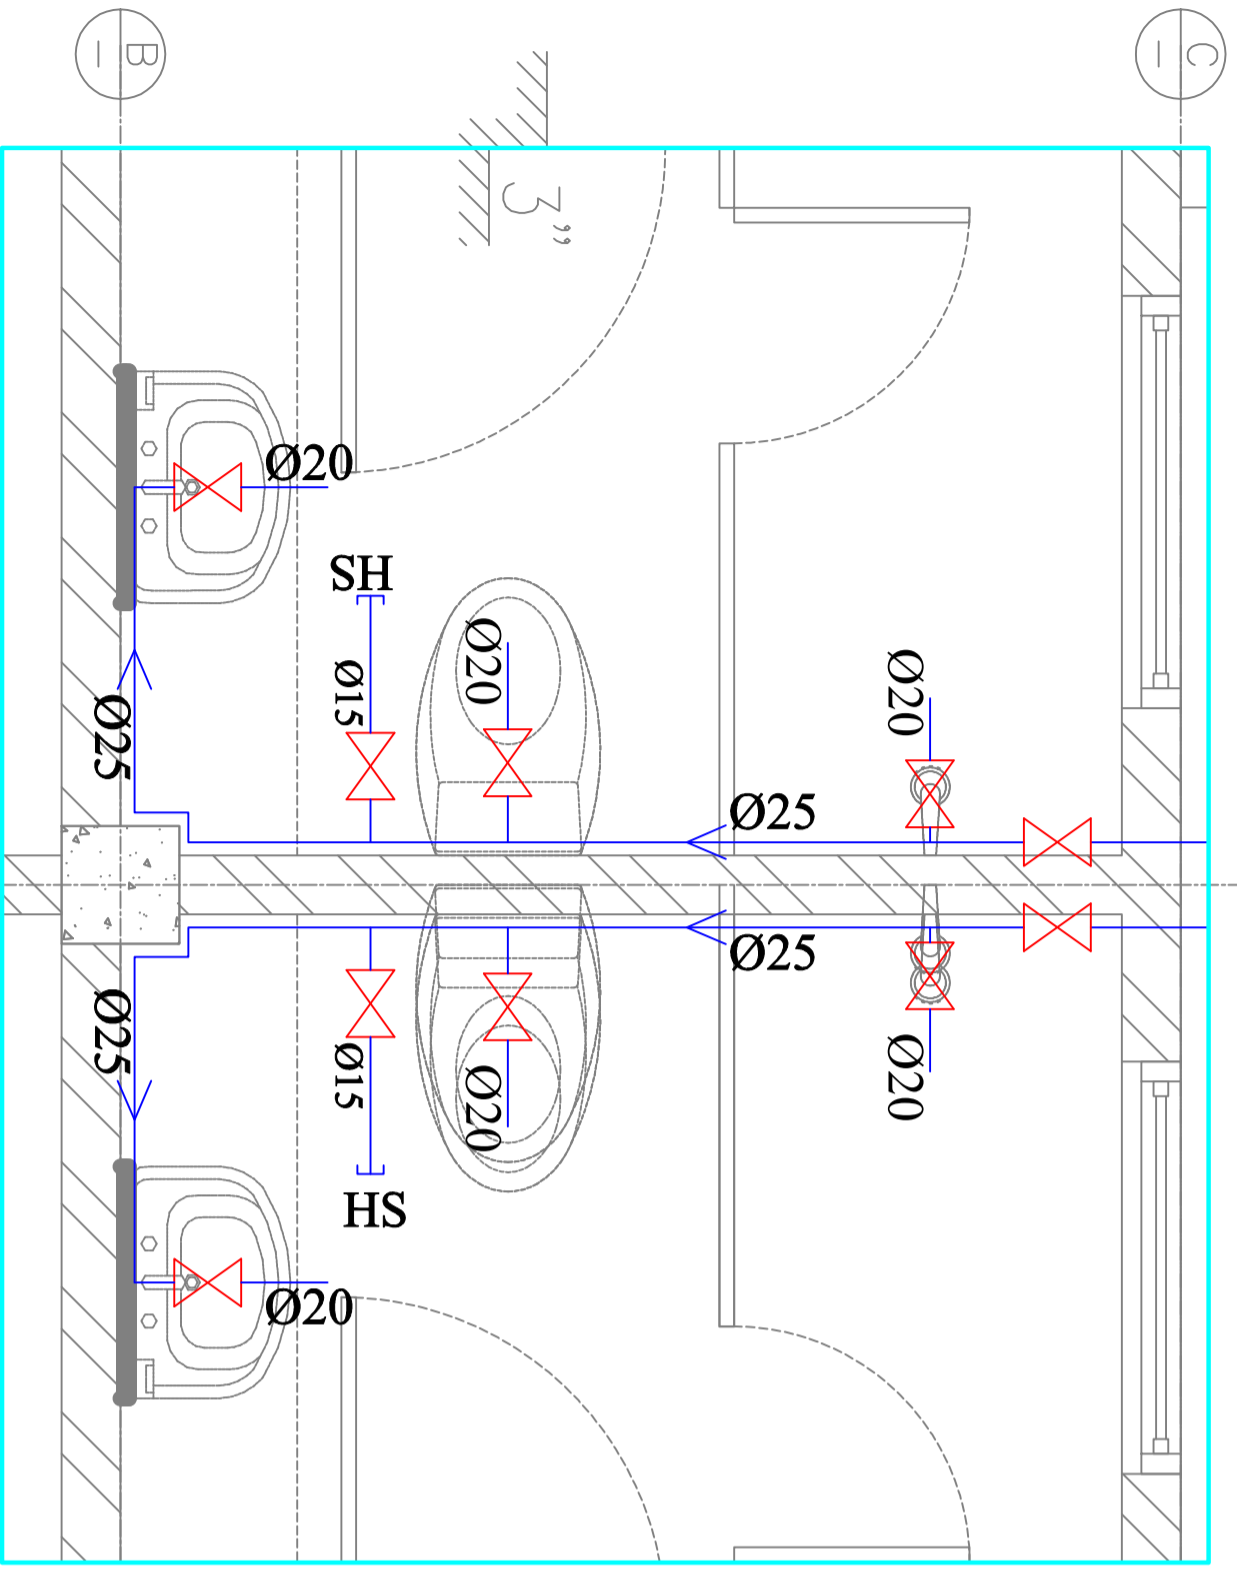

DETAIL-B

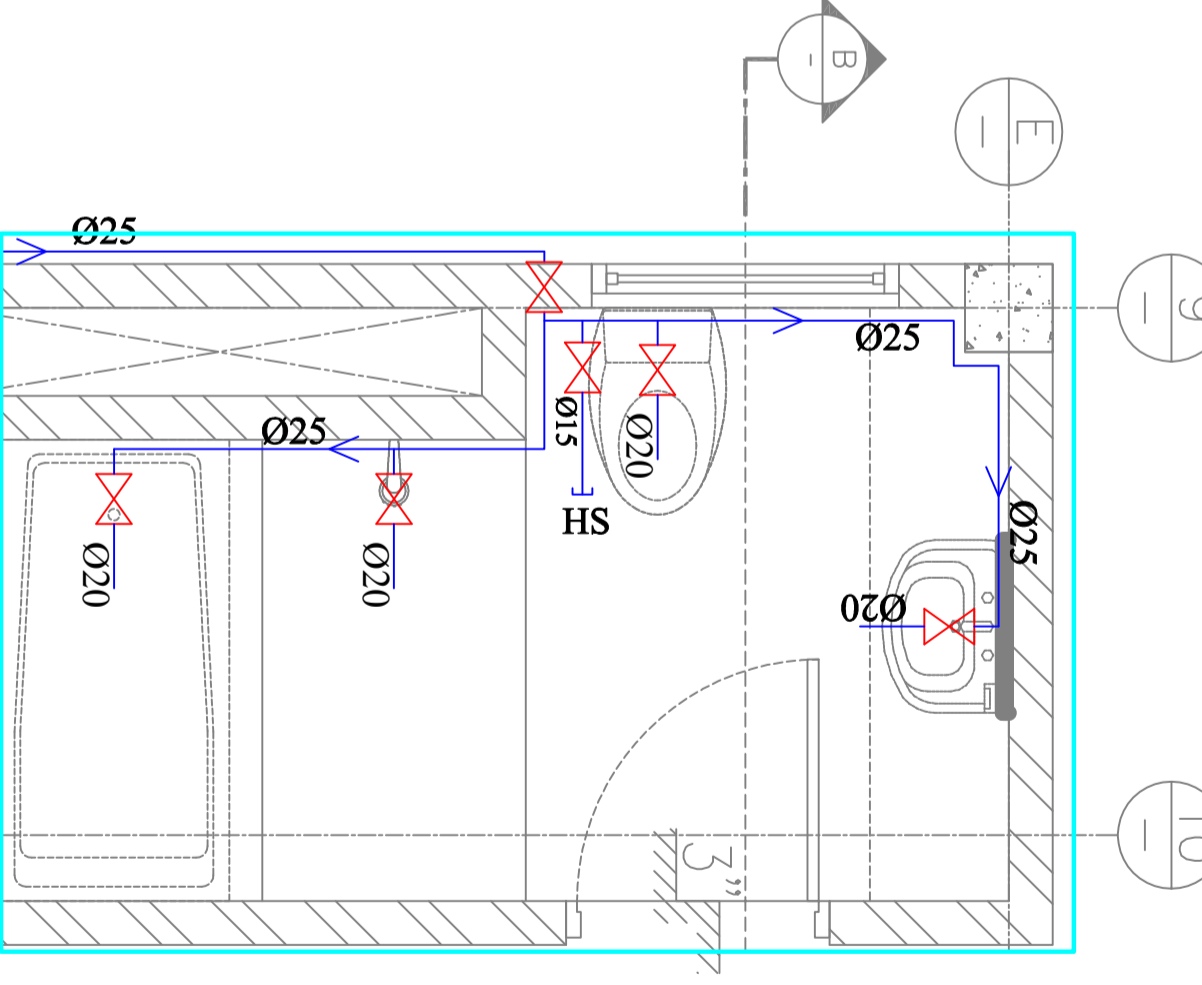

PLUMBING LAYOUT PLAN (GROUND & FIRST FLOOR)(DETAIL-A,B)

REVISION	DESCRIPTION	DATE
0	DESIGN DEVELOPMENT	3.4.2019

OWNER SIGNATURE
PROJECT NAME

2 STOREYS GUEST HOUSE

BLOCK NO. LOT NO.

LOCATION
NAY PYI TAW

DRAWING TITLE
PLUMBING LAYOUT PLAN
(GROUND & FIRST FLOOR) (DETAIL-A,B)

DRAWING NO. ASL - M&E - NPT - GH - PLUMBING - 004	SCALE N/A	DATE / ISSUED 3.4.2019	REVISION 0
DRAWN BY EHHW	CHECK BY STAK		

M&E AND FIRE ENGINEER
ASL M&E Design & Calculation
Address NO 32, Same Lae Thar Yar Road, N Dagon
Contact phone 095115712, 09785115712